


PLAT OF LOTS 1 AND LOT 2 OF MULLANEY-MACK SUBDIVISION
 FORMERLY LOT 817 GLENDALE DRIVE-CALAMITY JANE MOTEL LOCATED IN BINGHAM
 FRACTION M.S. 1379, McPHILLAMEY FRACTION, BLACK FALLS, & LAIRD, M.S. 1164
 CITY OF LEAD, LAWRENCE COUNTY, SOUTH DAKOTA

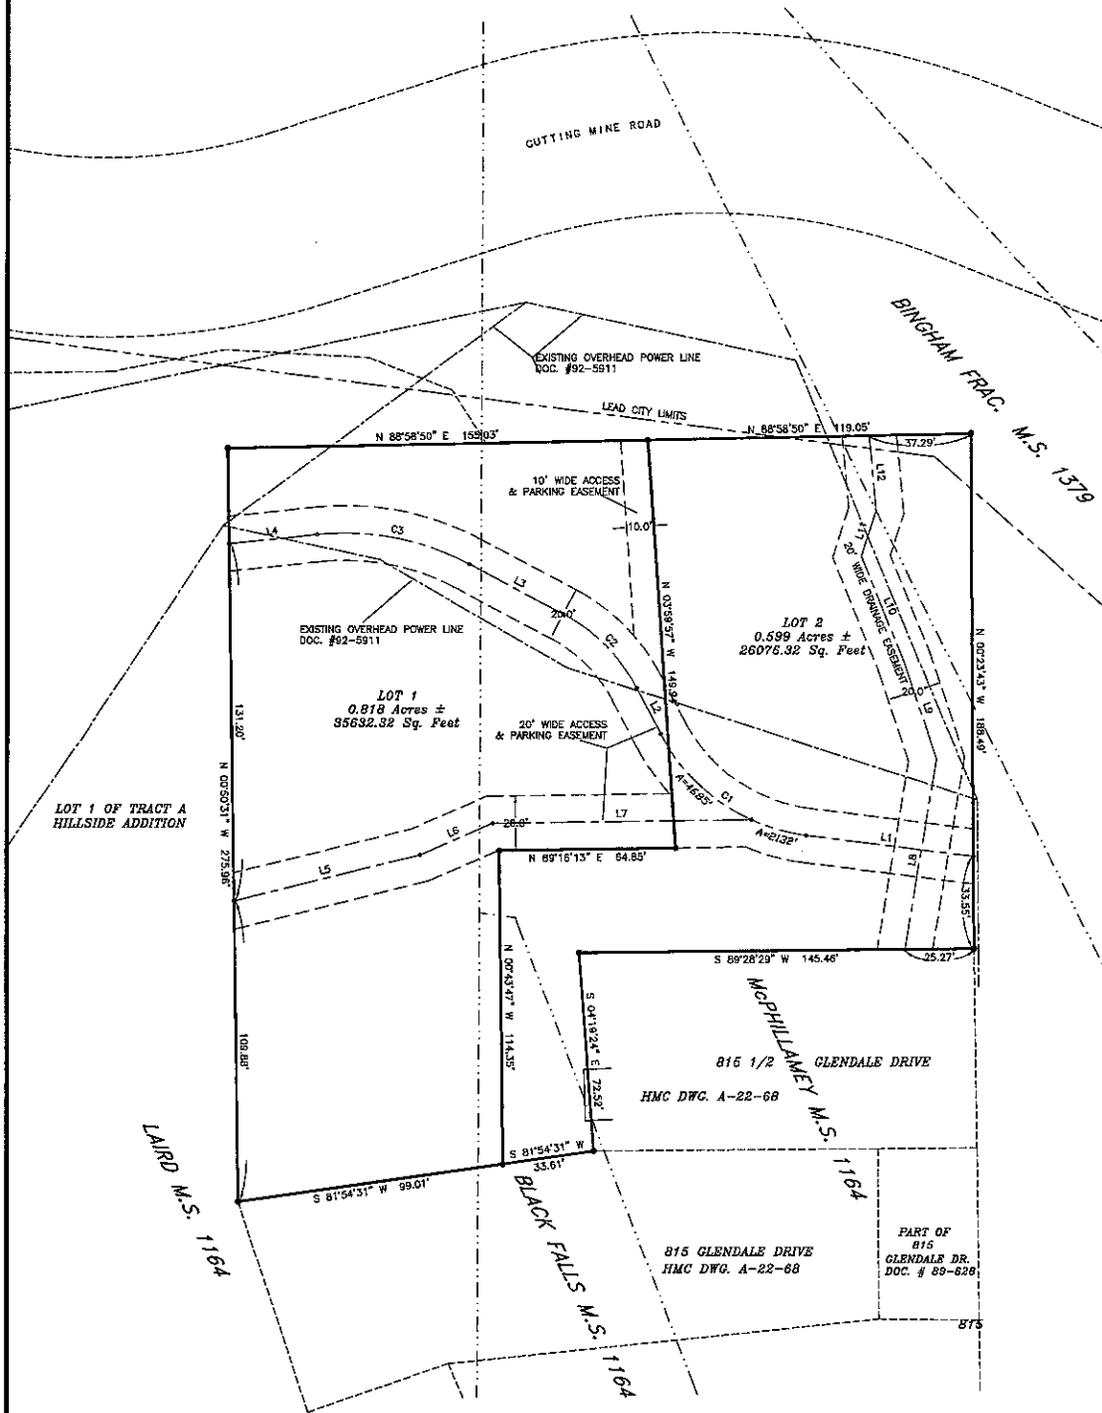

LINK	BEARING	DISTANCE
L1	N 82°26'42\"	61.97
L2	N 27°28'37\"	19.05
L3	N 82°05'40\"	39.26
L4	S 84°04'49\"	32.15
L5	N 78°16'08\"	70.34
L6	N 85°47'30\"	29.35
L7	N 63°16'13\"	84.58
L8	N 09°28'53\"	70.48
L9	N 16°22'55\"	37.65
L10	N 22°17'02\"	41.50
L11	N 18°05'32\"	17.48
L12	N 05°21'13\"	27.87

CURVE	RADIUS	ARC LENGTH	CHORD LENGTH	CHORD BEARING	DELTA ANGLE
C1	70.62	88.16	85.55	N 55°07'40\"	55°18'07\"
C2	84.14	38.77	38.19	N 44°47'38\"	34°38'04\"
C3	198.71	58.25	57.41	N 79°00'56\"	33°48'51\"

• REBAR & CAP (VREM LS6577)



NOTES:

- 1) PIPELINE EASEMENT TO MONTANA-DAKOTA UTILITIES DOC. #81-3726
- 2) BASIS OF BEARING USING GEODETIC NORTH DETERMINED FROM GLOBAL NAVIGATION SATELLITE SYSTEM (GNSS)
- 3) FOR ORIGINAL SURVEY SEE HOMESTEAK MINING CO. DRAWINGS A-22-67 & A-1-365



Prepared By:
PONDEROSA LAND SURVEYS, L.L.C.
 332B WEST MAIN STREET
 LEAD, SD 57754
 (605) 722-3840

Date:	3/11/2026
Drawn By:	L. D. Vrem
Project No.:	26-87
Dwg. No.:	26-37.dwg